




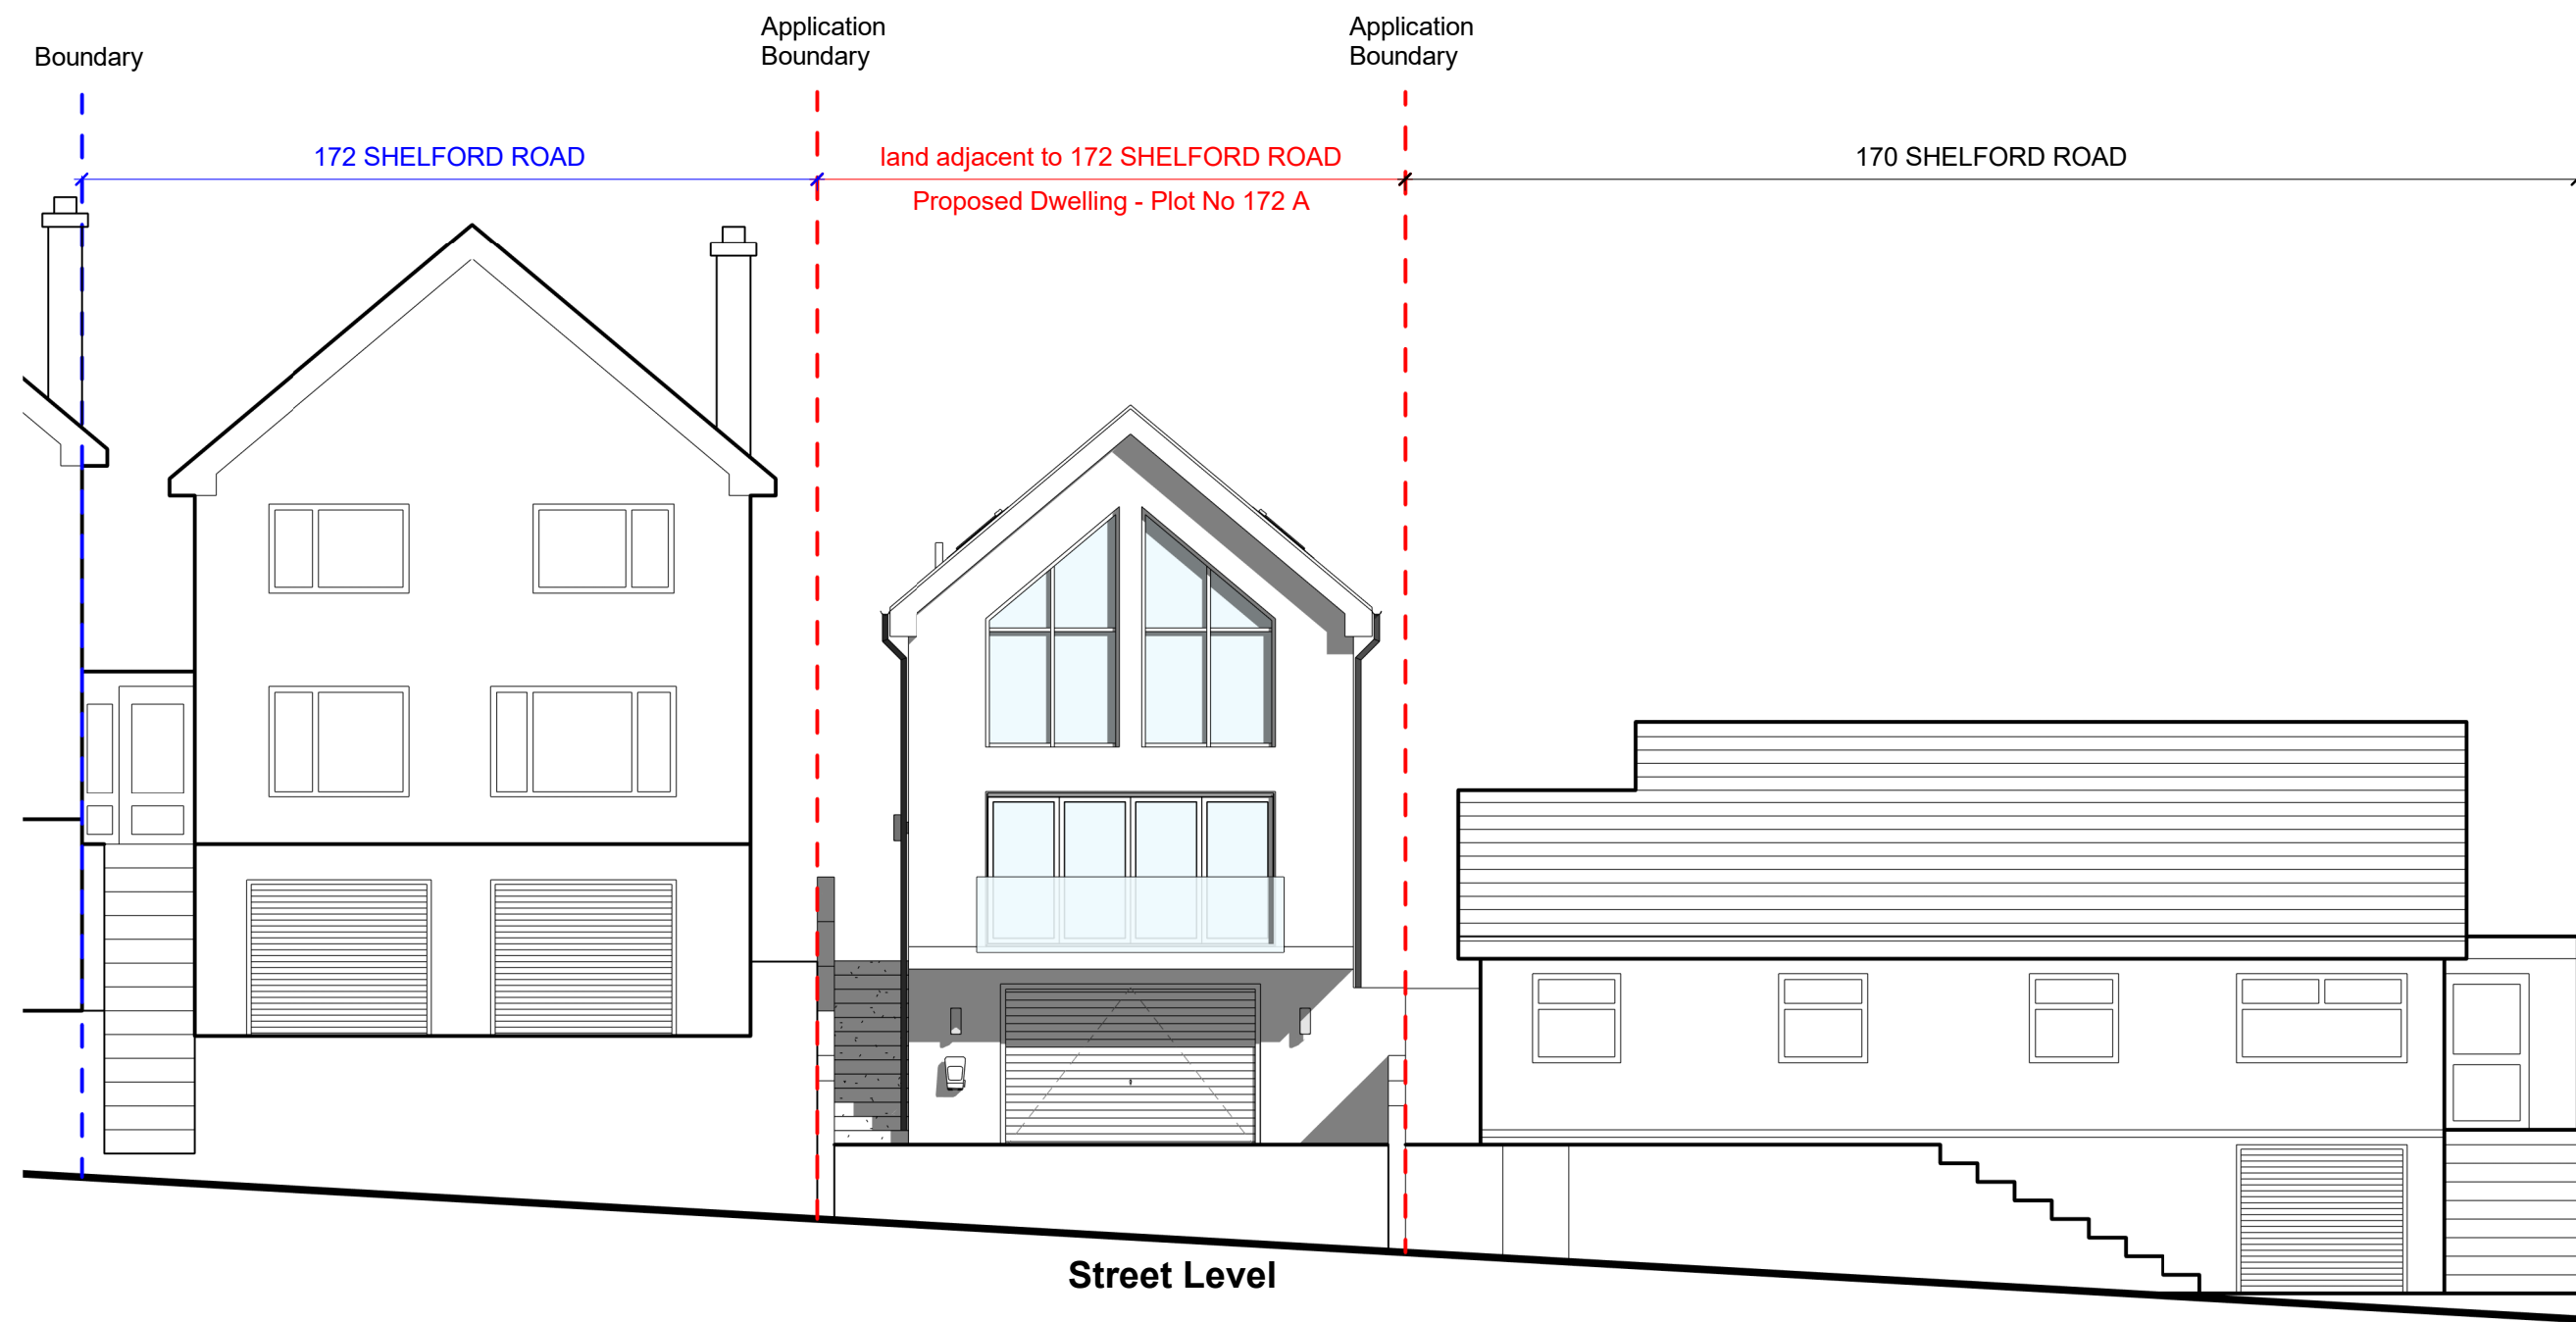

1 **Street Elevation**
1 : 100

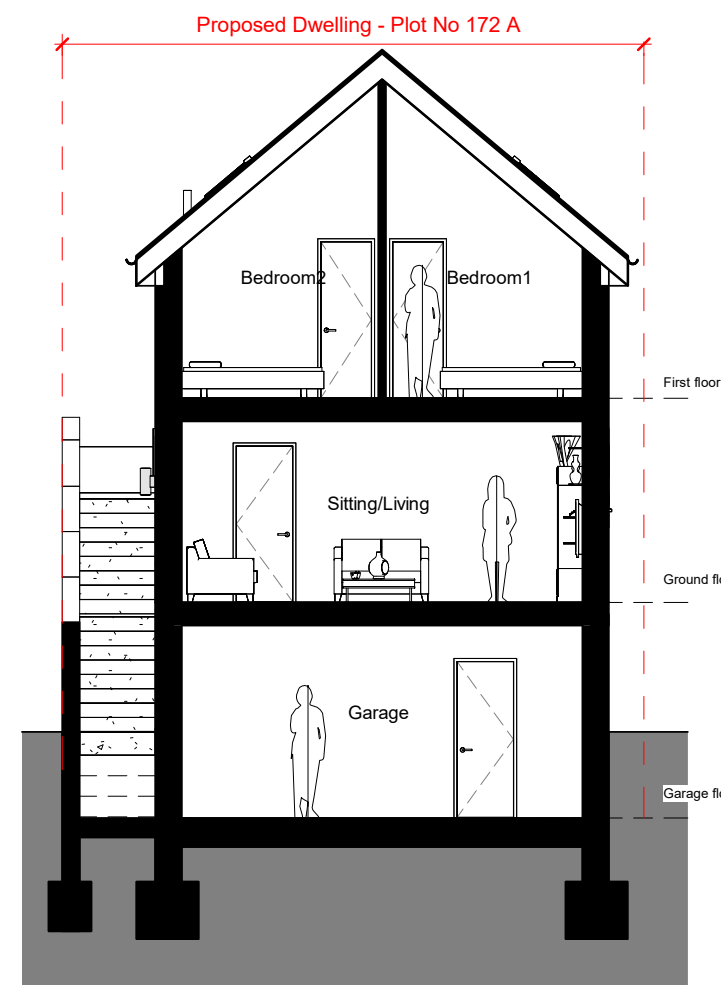

2 **Section 3**
1 : 100

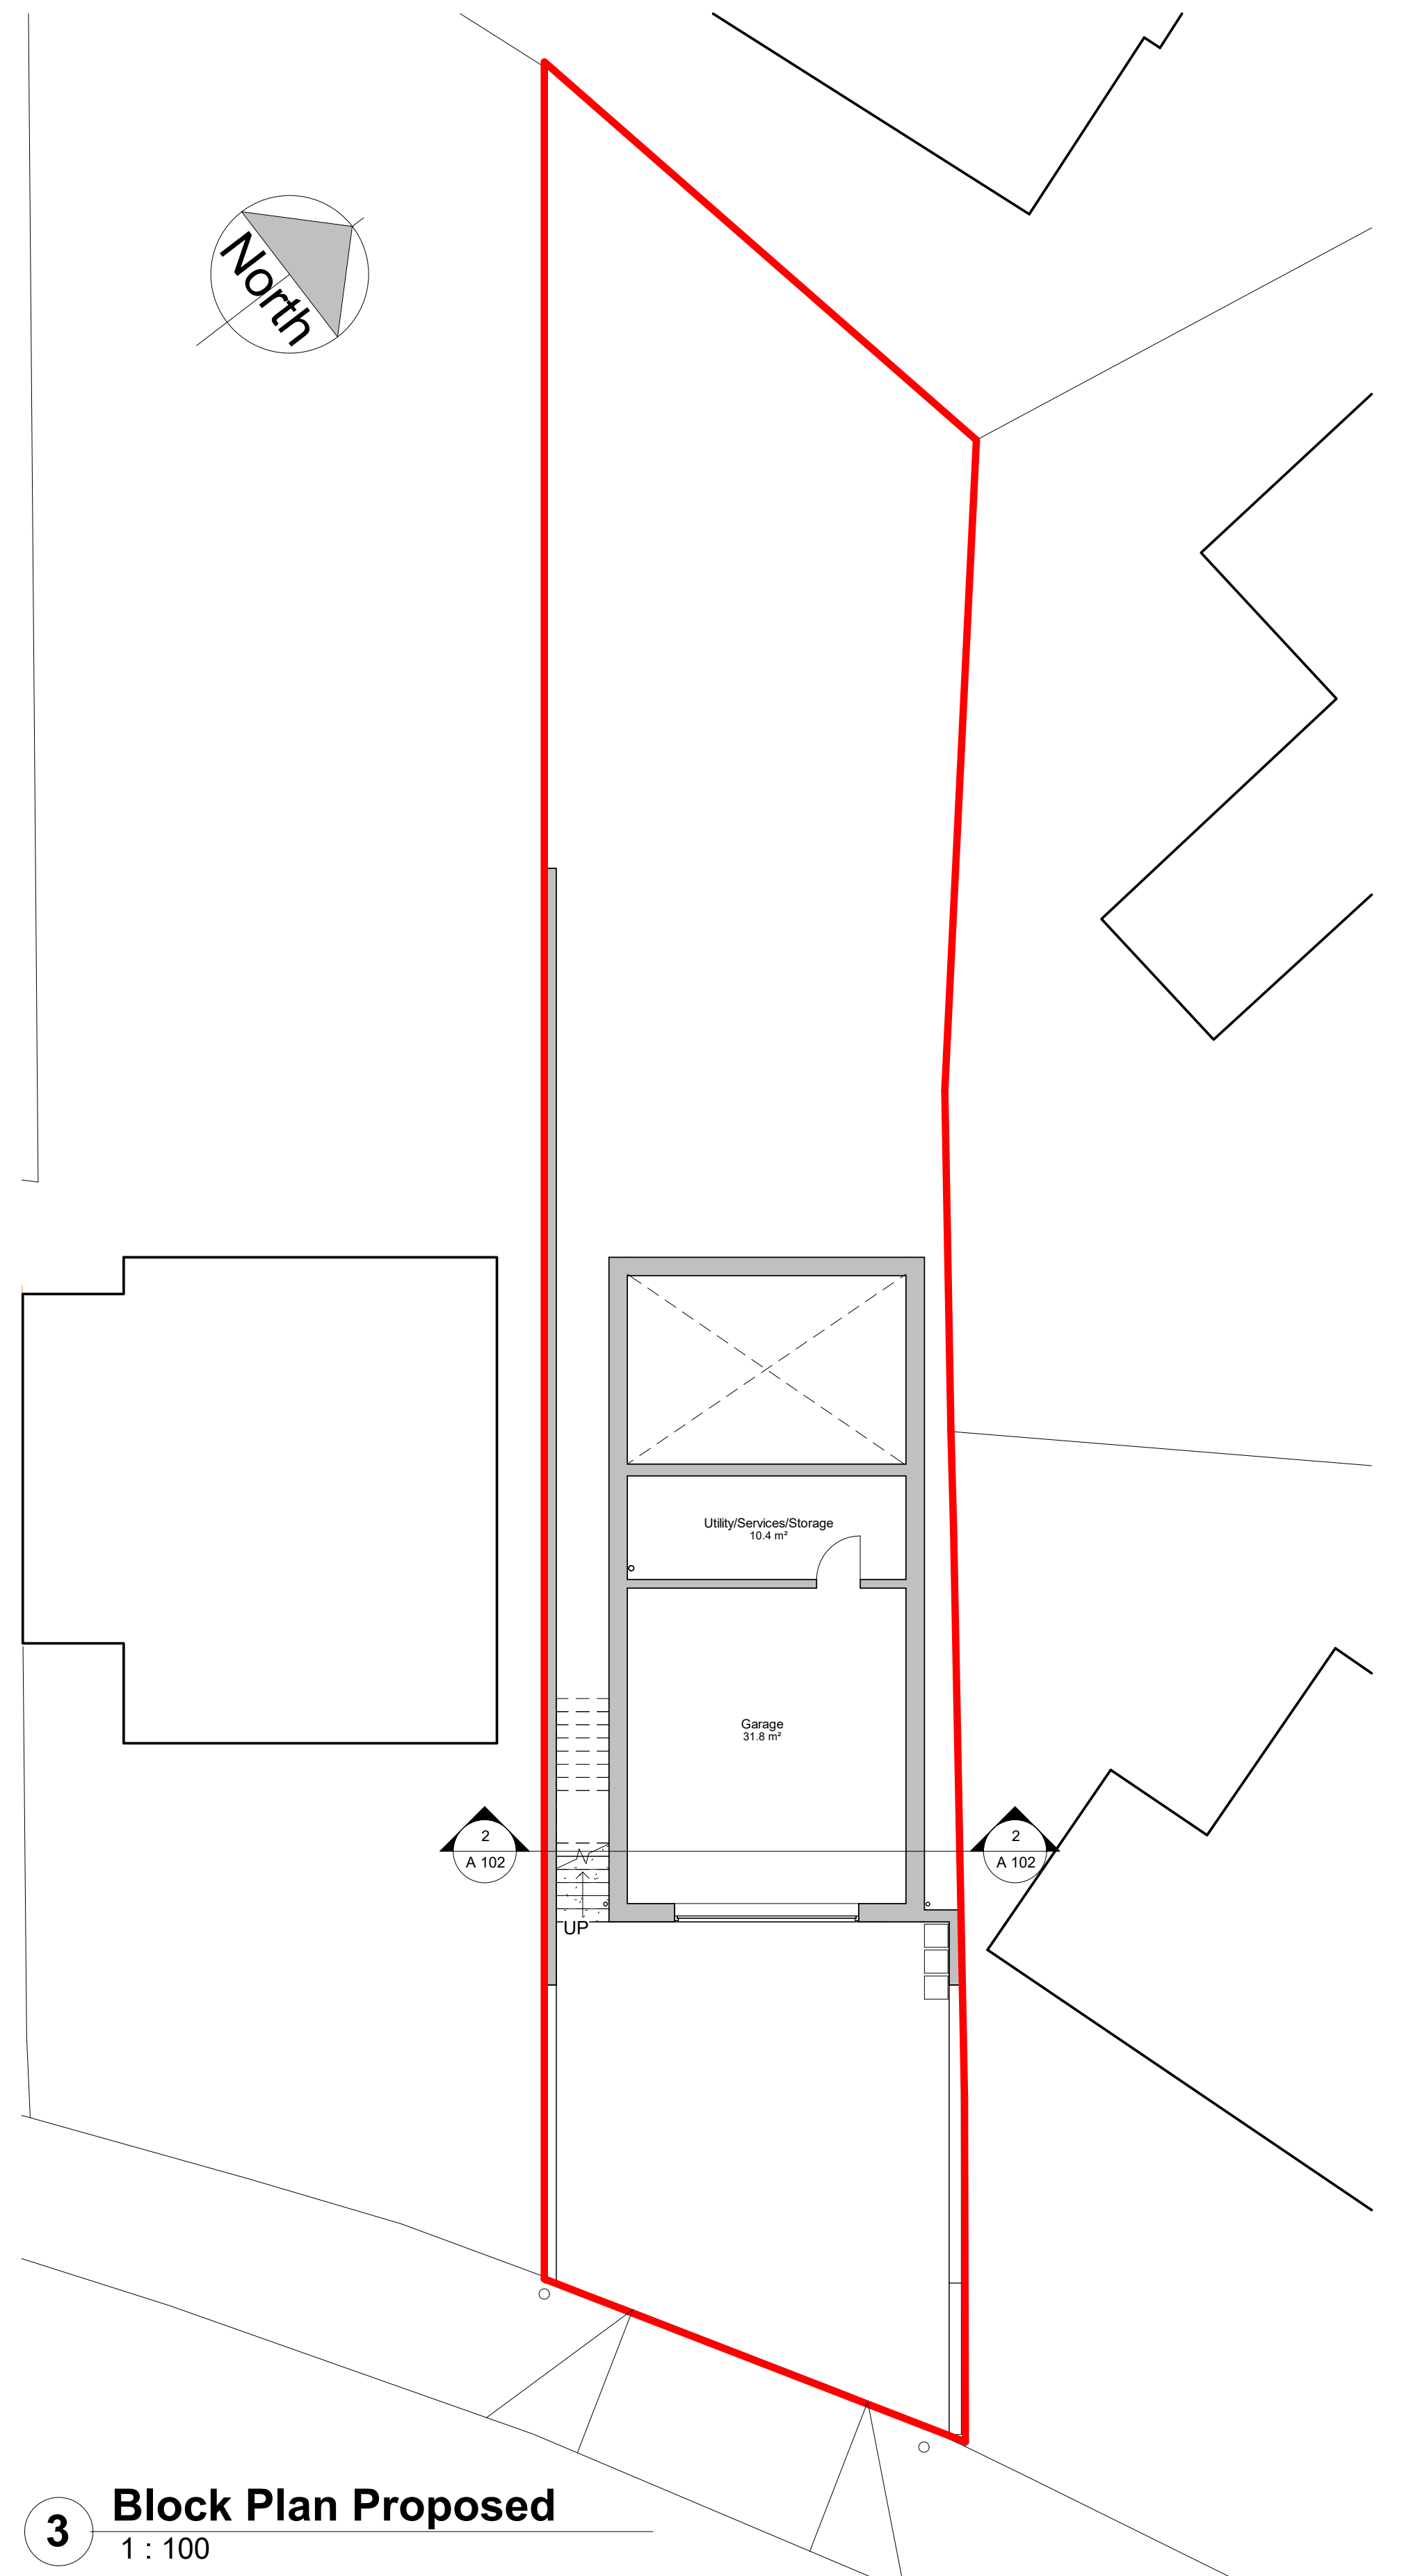

3 **Block Plan Proposed**
1 : 100

NOTES: 0m 2m 4m 6m 8m 10m
VISUAL SCALE 1:100 @ A1

ALL RIGHTS RESERVED. THE COPYRIGHT OF THIS DRAWING (INCLUDING ALL ATTACHED AND INCORPORATED DOCUMENTS) IS THE PROPERTY OF THE COMPANY. NEITHER THE FORM OR ANY PART OF IT MAY BE USED OR REPRODUCED BY ANY METHOD WHATSOEVER OR INCORPORATED BY REFERENCE OR IN ANY MANNER WHATSOEVER IN ANY OTHER DOCUMENT WITHOUT THE PRIOR WRITTEN CONSENT OF THE COMPANY

NO DIMENSIONS TO BE SCALED FROM THIS DRAWING. VERIFY ALL DIMENSIONS BEFORE SETTING OUT

This drawing is issued for the sole and exclusive use of the named recipient. Distribution to any third party is on the strict understanding that no liability is accepted by EMPERUS Ltd. for any discrepancies, errors or omissions that may be present, and no guarantee is offered as to the accuracy of information shown.

GENERAL
All dimensions to be checked on site. No responsibility is accepted for works by building contractor and sub-contractors. All works to be carried out in accordance with current Codes of Practice and British Standards.

STRUCTURAL
All Structural Design and Calculations to be provided by Structural Engineer

REVISIONS:
Rev. Description Date

CLIENT:
EMPERUS TERRA LTD

SHEET NAME:
Street Elevation, Section, 3D views

PROJECT STATUS :
Planning

PROJECT ADDRESS:
Land adjacent to 172 SHELFORD ROAD, NG4 4JJ

PROJECT NAME:
3 BED DETACHED HOUSE

SCALE: 1:100	DATE: 19.06.24	Project No.	Sheet No.	REVISION
DRAWN: T.G	CHECKED: T.G	EMP 0001	A 102	

